


Izzi Bath And Spa  
19250 Us Hwy 27  
Clermont Florida 34715  
800-214-7440

# Emerald-5<sub>SK</sub>

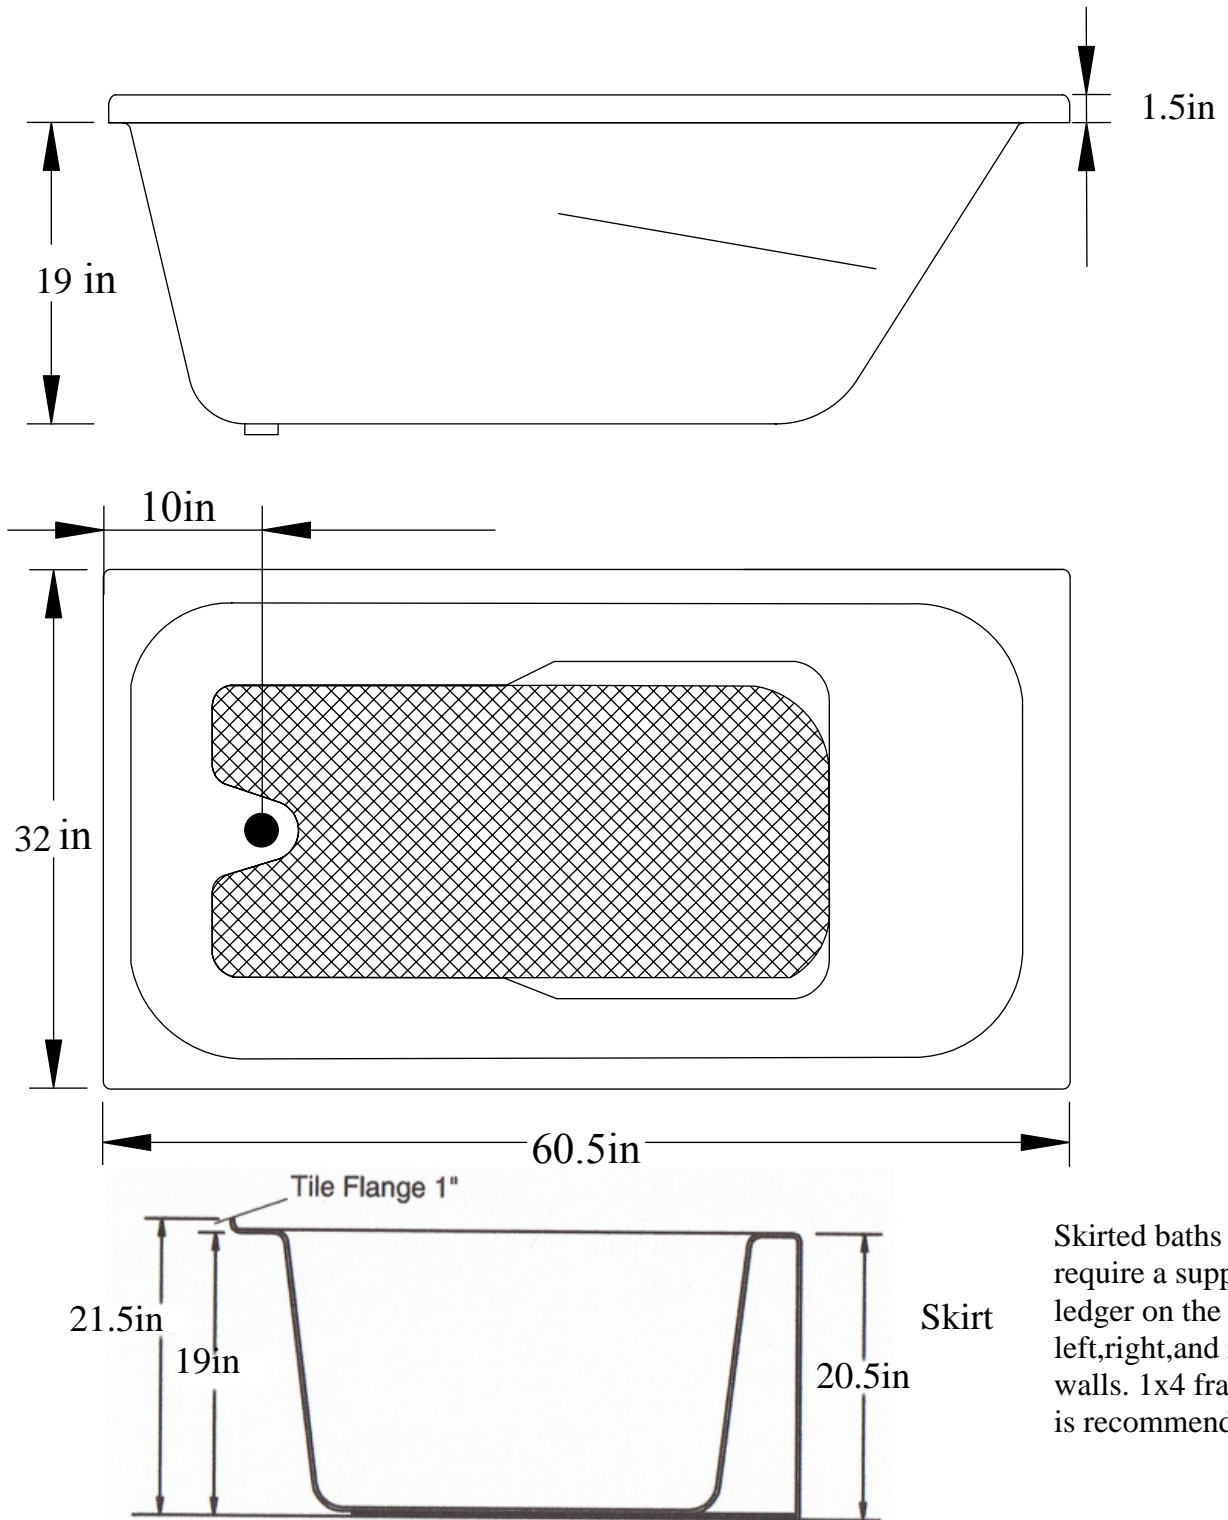

Skirted baths require a support ledger on the left, right, and rear walls. 1x4 framing is recommended.